


CL

CL

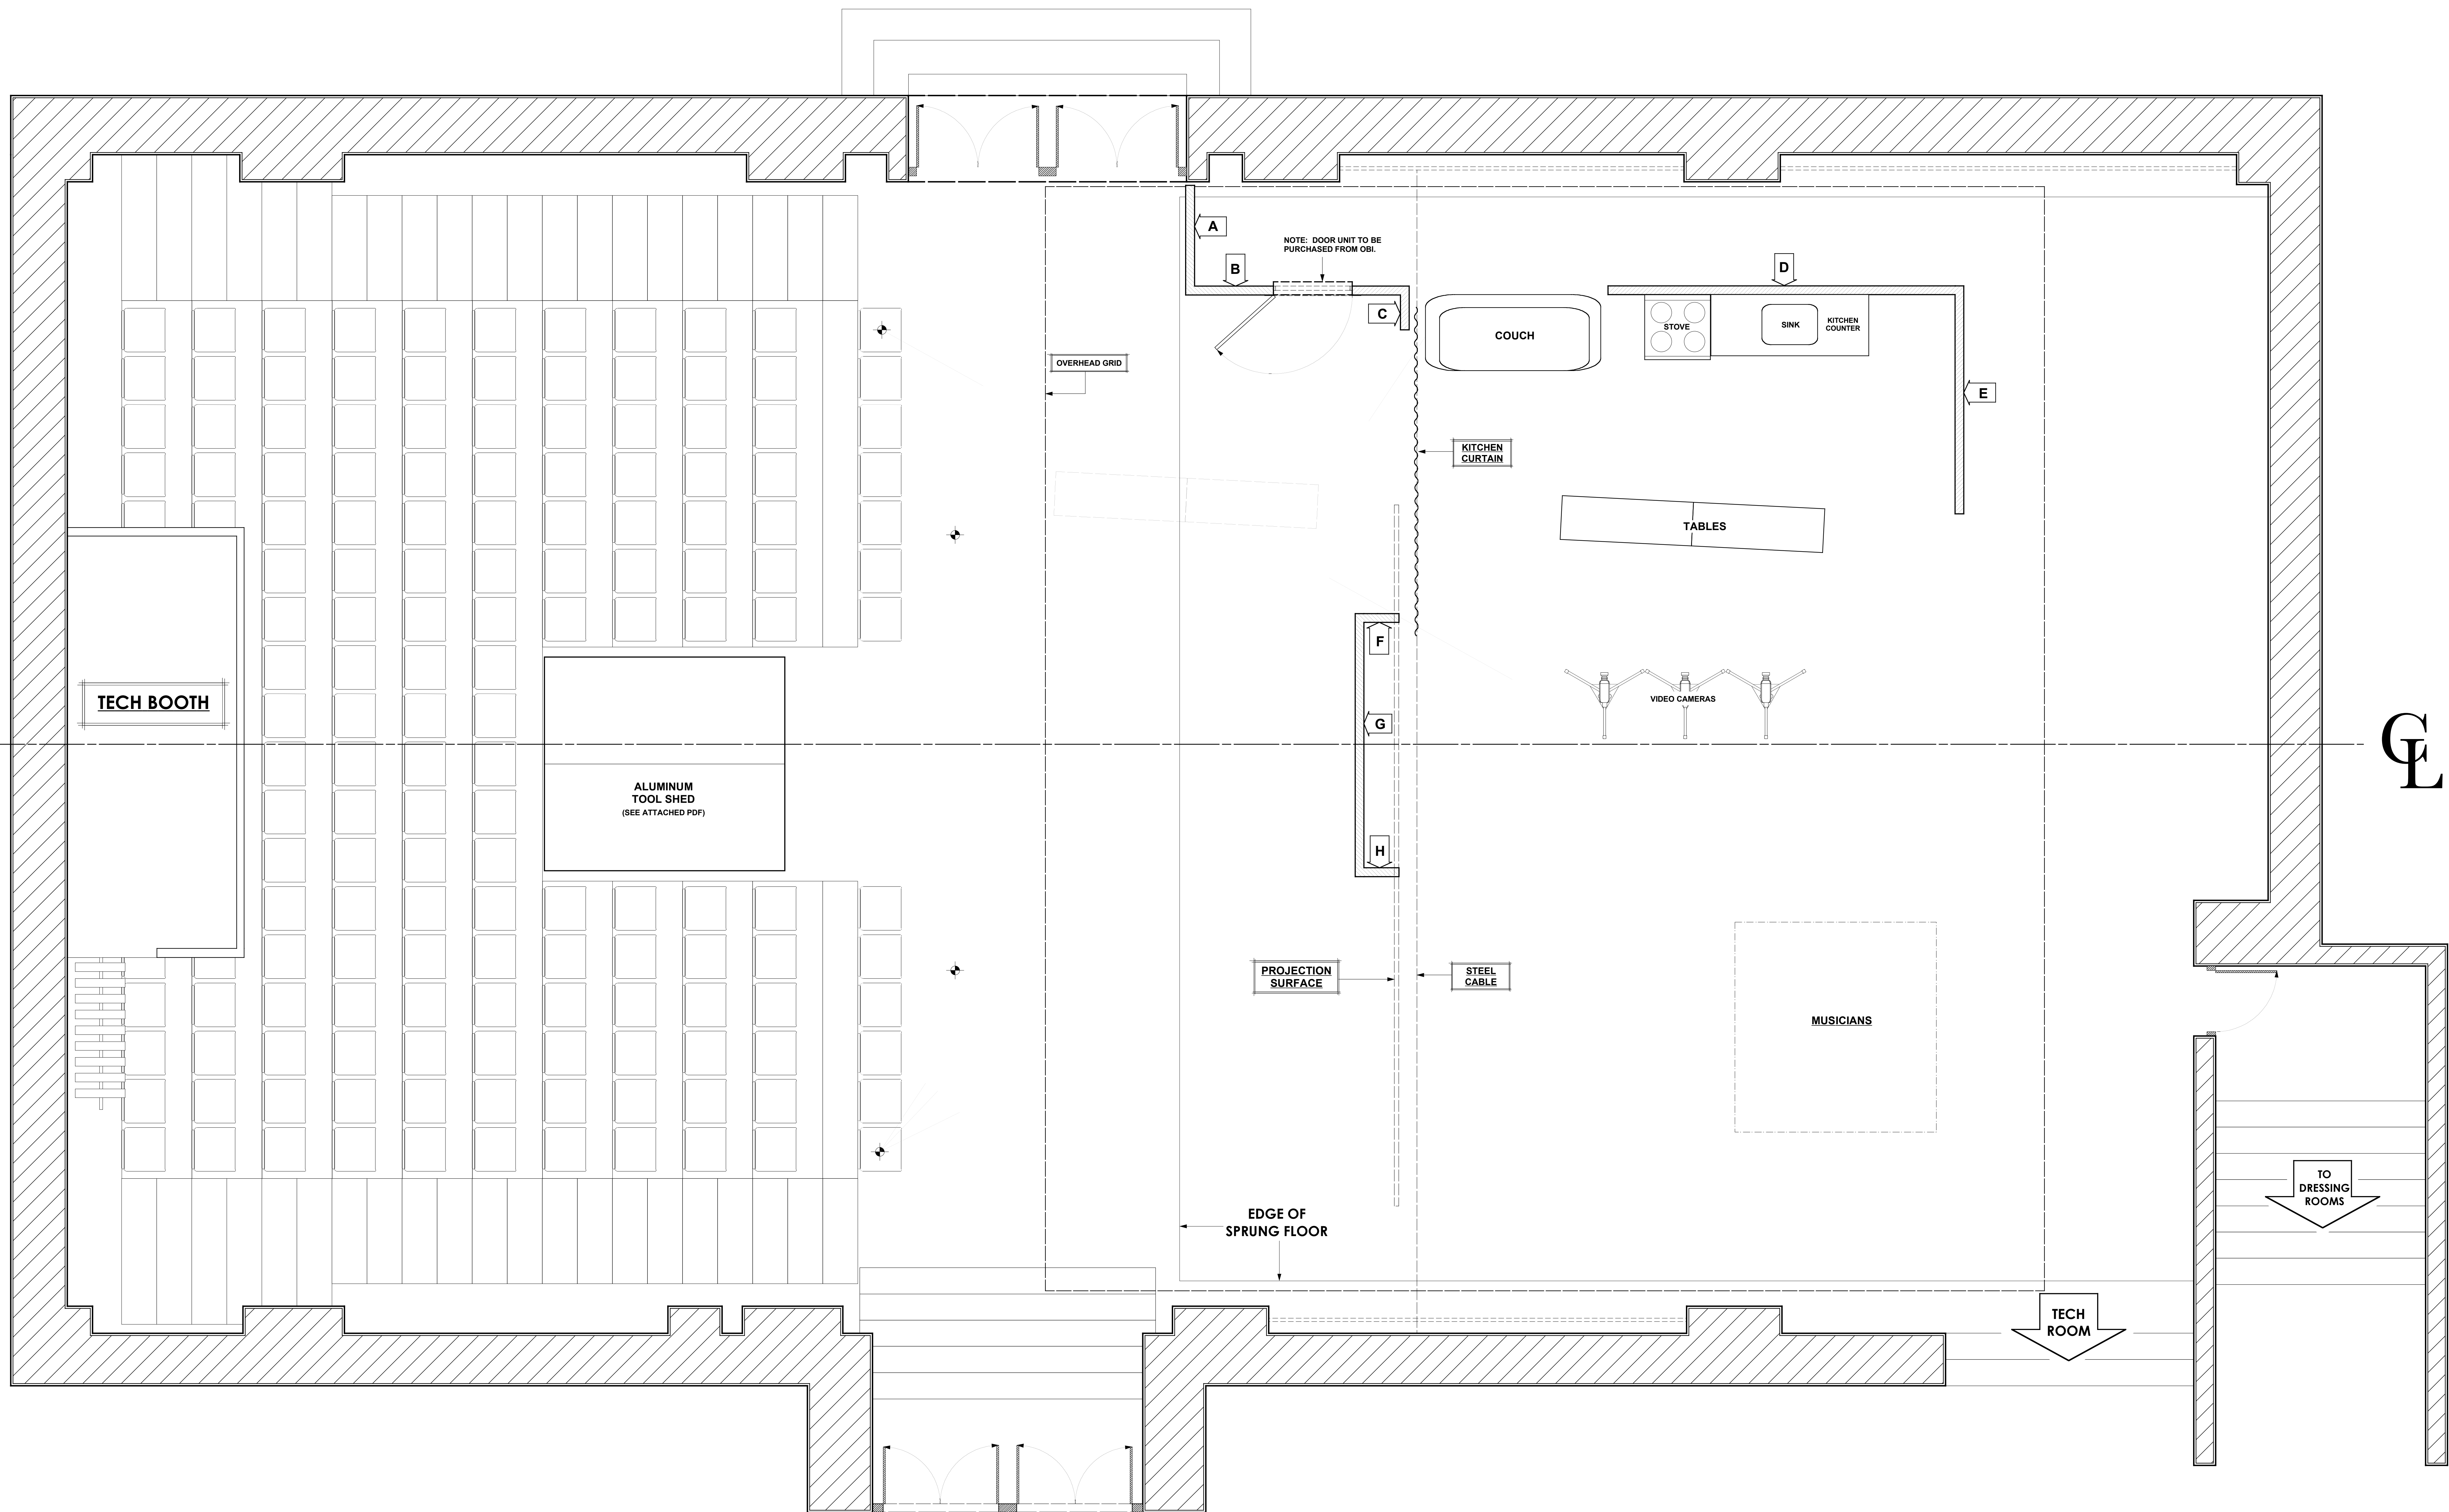

THE POWER OF DARKNESS BY LEO TOLSTOY

TRAF0 MAINSTAGE 1094 BUDAPEST LILJOM UTCA 41
T: (+36-1) 456-2040 F: (+36-1) 456-2050

PRESENTED BY: Trafo, Pont Muhely, ROTOR Productions	LOAD-IN: 9 MAY 2004
DIRECTOR: JAY SCHEIB	LOAD-OUT: 15 MAY 2004
SETTING & LIGHT: JEREMY MORRIS	
MEDIA: LEAH GELPE	

PERFORMANCE DATES: 13-15 MAY 2004

SCALE = 1:25
GROUNDPLAN

DRAWING #
1
OF 4

NOTES:

- DOOR UNIT, ALUMINUM TOOL SHED, AND KITCHEN COUNTER TO BE PURCHASED, NOT BUILT. THESE ITEMS CAN COME FROM OBI.
- ALL SCENIC WALLS TO BE WEIGHTED TO FLOOR WITH HOUSE STAGE WEIGHTS.
- EXACT CURTAIN FABRICS TO BE DECIDED.
- ALL SCENIC WALLS ARE UNTREATED SHEETROCK FACING.

DESIGN BY:

JEREMY MORRIS

140 CHARLES STREET
SUITE 15B
NEW YORK, NEW YORK 10014
U.S.A.

T: +001 (646) 319-3217

E: jeremy@jeremy-morris.com